


Balcony above

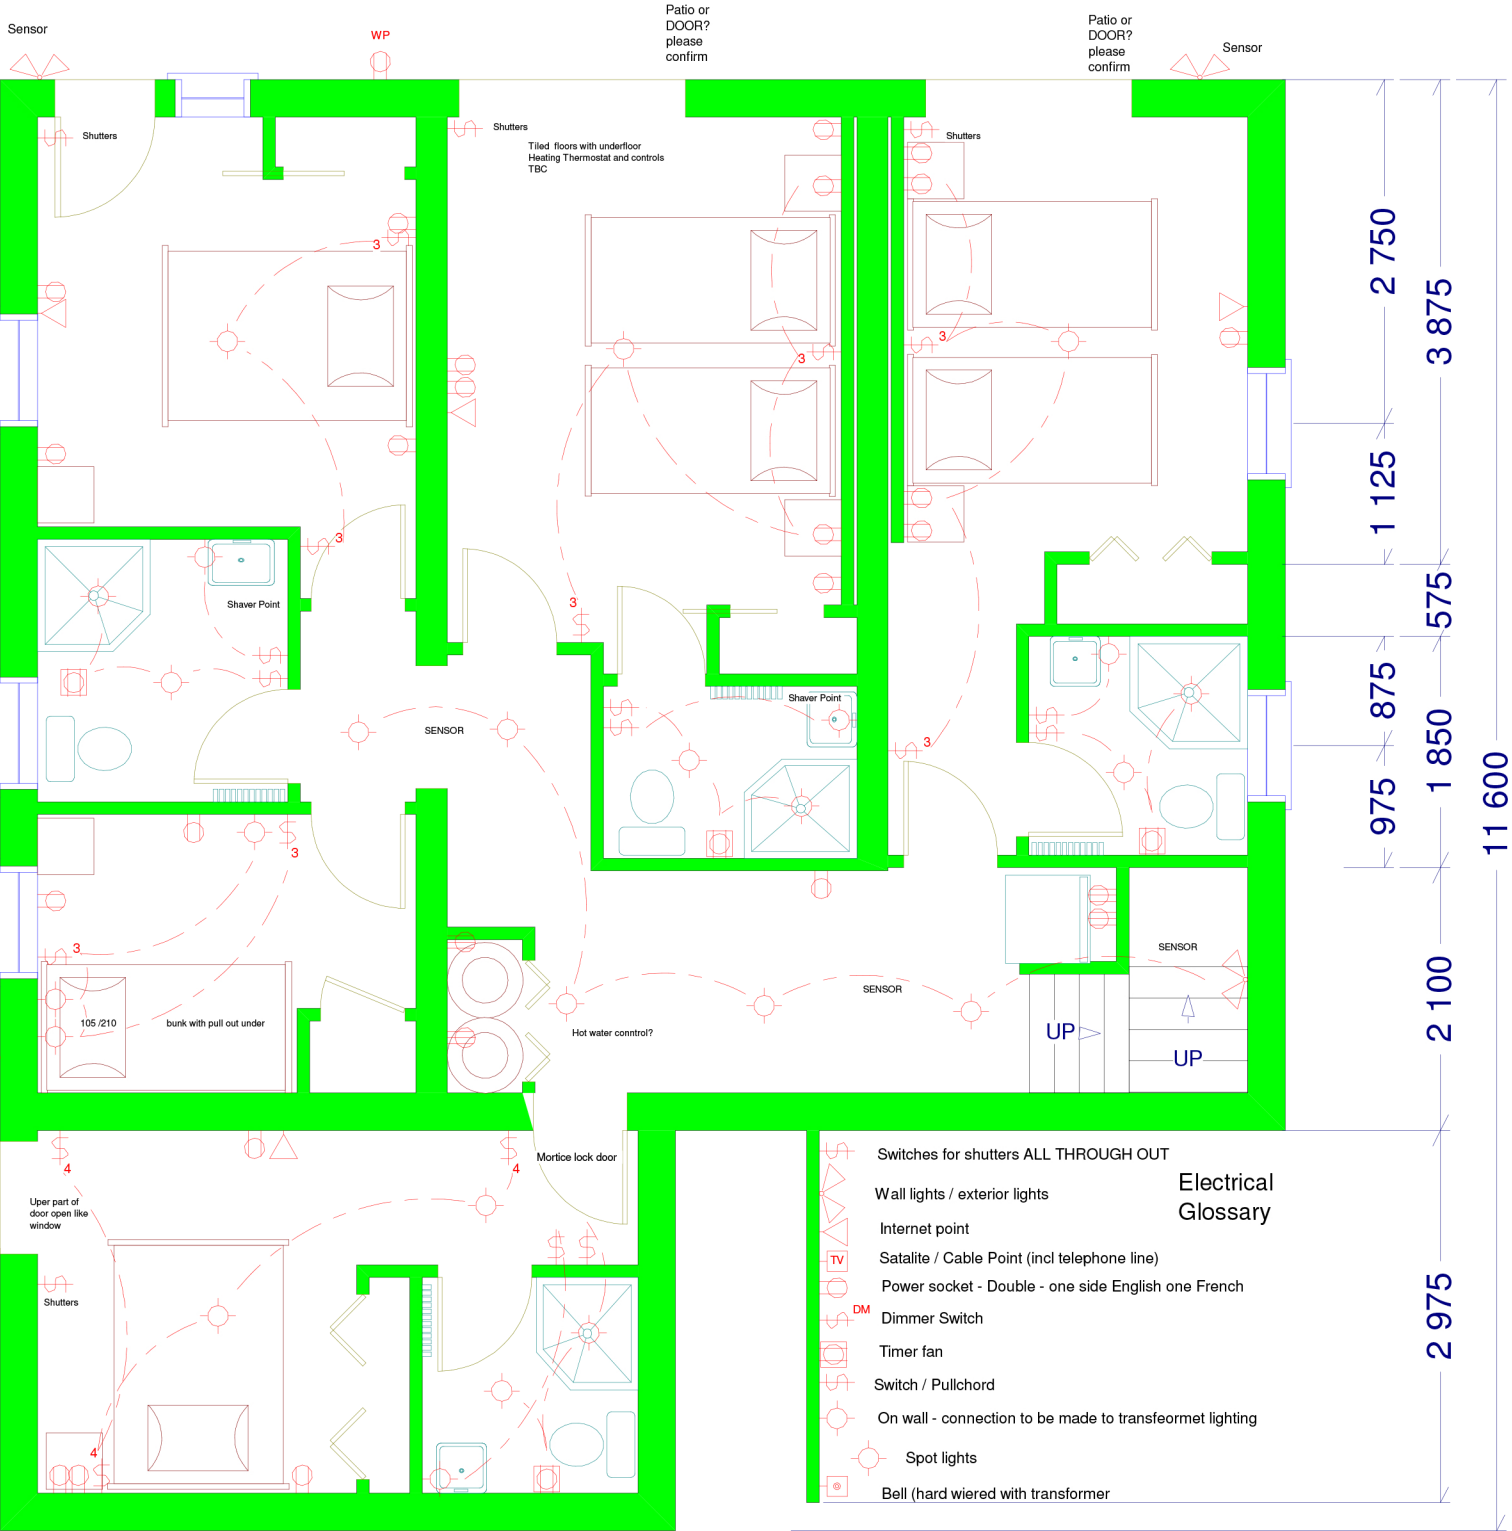

2 750  
3 875  
1 125  
575  
875  
1 850  
975  
2 100  
2 975  
11 600

- Electrical Glossary**
- Switches for shutters ALL THROUGH OUT
  - Wall lights / exterior lights
  - Internet point
  - Satalite / Cable Point (incl telephone line)
  - Power socket - Double - one side English one French
  - Dimmer Switch
  - Timer fan
  - Switch / Pullchord
  - On wall - connection to be made to transfemet lighting
  - Spot lights
  - Bell (hard wiered with transformer)

Sensor outdoor lights require manual override